



**CITY OF FREDERICKSBURG LANDFILL
TCEQ PERMIT NO. MSW-1995
GILLESPIE COUNTY, TEXAS**

**PERMIT MODIFICATION
ATTACHMENT 12B
LANDFILL GAS MANAGEMENT PLAN**

Prepared for

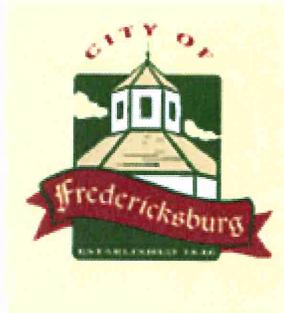

January 2017

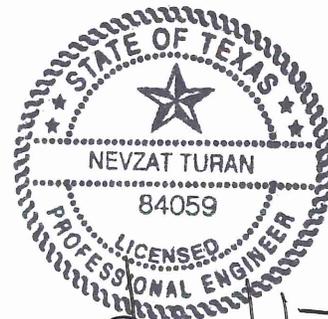

[Handwritten signature]

01-30-2017

Prepared by

Weaver Consultants Group, LLC
TBPE Registration No. F-3727
6420 Southwest Boulevard, Suite 206
Fort Worth, Texas 76109
817-735-9770
WCG Project No. 0620-001-14-16



January 30, 2017
Project No. 0620-001-14-16

Mr. Armando Barrera
MC 124
Municipal Solid Waste Permits Section
Texas Commission on Environmental Quality
P. O. Box 13087
Austin, Texas 78711-3087

Re: Permit Modification – Attachment 12B
GP-6 LFG Remediation Plan - LFG Cut-off Trench & Vent Installation
City of Fredericksburg Landfill – Permit No. MSW-1995
Gillespie County, Texas
RN102211844/CN600527238

Dear Mr. Barrera:

On behalf of the City of Fredericksburg, the purpose of the permit modification is to modify the site's existing Attachment 12B – Landfill Gas Management Plan (LFGMP) to incorporate the details of a passive landfill gas (LFG) cut-off trench and vent system installed in January 2017. The City of Fredericksburg Landfill (Permit No. MSW-1995) is an active Type I MSW landfill owned and operated by the City of Fredericksburg (City). The purpose of the passive LFG cut-off trench and vent system installation is to mitigate LFG migration in the vicinity of perimeter gas monitoring probe GP-6 as part of the implemented LFG remediation plan.

This LFG remediation is in response to a methane exceedance detected in probe GP-6 during the facility's routine quarterly methane monitoring performed by Weaver Consultants Group, LLC (WCG) on December 5, 2016. In accordance with Title 30 of Texas Administrative Code (30 TAC) §330.70 and the facility's existing approved LFGMP, immediate action was taken by directing operations and personnel away from the area and notification was made to the appropriate entities and potentially affected landowners. These immediate response measures and notifications were documented in the facility's Landfill Gas Monitoring Report – Fourth Quarter 2016 and Landfill Gas Probe GP-6 Exceedance Immediate Response Measures report (WCG, December 9, 2016).

This permit modification is being submitted with public notice in accordance with Title 30 TAC §305.70(k)(3). In accordance with Texas Commission on Environmental Quality (TCEQ) Landfill Gas Reporting and Corrective Action Procedures guidelines (March 7, 2013), this LFGMP permit modification submittal also serves as the facility's LFG Remediation Plan as required by Title 30 TAC §330.371(c)(3).

The following summarizes the changes made to the existing Attachment 12B – Landfill Gas Management Plan in the attached permit modification:

- The Attachment 12B cover page has been revised to reflect the current revision date. Additionally, the Attachment 12B cover page has also been annotated to indicate the previous two approved permit modifications submittal dates (April 2002, and April 2005).
- The Table of Contents has been updated to reflect revisions made to pages 12 and 13.
- The page 12 (Landfill Gas Remediation) heading/title has been revised to indicate that the section pertains solely to the May 2004 LFG remediation in response to perimeter monitoring probe GP-5 (GP-5 Landfill Gas Remediation Plan).
- A new Section has been added on page 13 (GP-6 Landfill Gas Remediation Plan) which outlines the implemented LFG remediation in the vicinity of GP-6 including the January 2017 installation of the passive LFG cut-off trench and vent system.
- Appendix G of Attachment 12B has been added to include an updated site map (Figure G-1) and the GP-6 passive LFG cut-off trench and vent system details (Figure G-2).
- Page 13 (Appendices cover page) has been revised to annotate Appendix F as a dedicated section to the 2004 GP-5 remediation (GP-5 LFG Cut-off Trench Drawings), include the addition of Appendix G (GP-6 LFG Remediation Cut-off Trench Drawings), and update the page number from 13 to 14 to accommodate the new GP-6 Landfill Gas Remediation Plan section.

As shown on Figure G-1, the passive LFG cut-off trench and vent system was installed adjacent perimeter LFG monitoring probe GP-6 to remediate LFG migration in the vicinity. The trench vent system was installed between the limits of waste and perimeter probe GP-6 and completed as shown in Figure G-2. Barhole probe readings taken in the immediate area around GP-6 indicate that the extent of the installed trench is sufficient for the impacted area. The first monthly remediation methane monitoring of probe GP-6 was performed on January 30, 2017. No methane was present in probe GP-6 during the January 2017 monthly methane reading. The facility will continue methane monitoring of GP-6 on a monthly basis until six consecutive compliant methane readings are obtained. The LFG Remediation Plan for GP-6 is further discussed on page 13 of the attached LFGMP permit modification.

One original and one copy of the permit modification are provided for your use and distribution. A copy of this permit modification has been provided to the appropriate regional office. A copy of this submittal was also placed in the site operating record. The TCEQ Form 20650 has been included in Appendix C of this permit modification. In accordance with 30 TAC§330.59(h)(1) a \$150.00

application fee has been submitted to the TCEQ, as documented on page one of Form 20650. In accordance with Title 30 TAC §305.70(k)(3), this permit modification is being submitted with public notice. The adjacent landowner maps and list are provided in Appendix D.

During the course of your review, if you need additional information or have any questions, please call.

Sincerely,

Weaver Consultants Group, LLC



Nevzat Turan, P.E.
Senior Engineer

Attachments: Permit Modification

cc: Joel Anderson, Waste Section Manager, TCEQ Region 13 San Antonio Office
Clinton Bailey, P.E., Assistant City Manager / Director of Public Works and Utilities, City of Fredericksburg
Garret Bonn, P.E., Assistant City Engineer, City of Fredericksburg
Kerry Schmidt, Sanitation Department Superintendent, City of Fredericksburg

CONTENTS

PERMIT MODIFICATION NARRATIVE

APPENDIX A

Attachment 12B (Redline Strikeout Version)

APPENDIX B


Attachment 12B (Clean Pages Version)

APPENDIX C

TCEQ - 20650 Form

APPENDIX D

Adjacent Landowner's Map and List

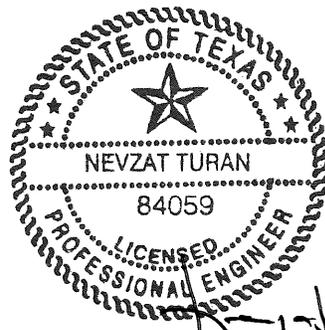

01-30-2017

PERMIT MODIFICATION NARRATIVE

Permit Modification Justification

The City understands the importance of maintaining effective environmental protection at the landfill. The primary purpose of this permit modification is to incorporate details of a passive landfill gas (LFG) cut-off trench and vent system installed near perimeter landfill gas monitoring probe GP-6 in January 2017 as part of the facility's landfill gas remediation plan. This permit modification request has been prepared under the provisions of 30 TAC §305.70(k)(3) which requires public notice in accordance with 30 TAC §39.106 and 30 TAC §39.413.

SDP Replacement Pages

The redline strikeout version of the Attachment 12B - Landfill Gas Management Plan is included in Appendix A. A clean version of applicable replacement pages is included in Appendix B.

TCEQ Form 20650

The TCEQ Form 20650 is provided as Appendix C. In accordance with §330.59(h)(1), a payment of \$150 has been made online through the TCEQ ePay system as noted on page 1 of the TCEQ Form 20650. Additionally, this application will be posted on the internet at <http://www.fbgtx.org/424/Landfill> consistent with Title 30 TAC §330.57(i)(1).

Landowners Notification

In accordance with 30 TAC §305.70(k)(3), this permit modification is submitted with public notice in accordance with 30 TAC §39.106 and 30 TAC §39.413. The landowner's map and list that reflects the current property owners within one quarter mile of the permit boundary are included in Appendix D. The numbering on the landownership list corresponds to the numbers listed on Figure D-1 in Appendix D.

APPENDIX A
ATTACHMENT 12B
(REDLINE STRIKEOUT VERSION)

**CITY OF FREDERICKSBURG LANDFILL
GILLESPIE COUNTY, TEXAS
MSW PERMIT NO. 1995**

PERMIT MODIFICATION

**ATTACHMENT 12B
LANDFILL GAS MANAGEMENT PLAN**

Prepared for

City of Fredericksburg

December 1993

Revised April 2002

Revised April 2005

Revised January 2017



Nevzat Turan

01-30-2017

Prepared by
Weaver Consultants Group, LLC
TBPE Registration No. F-3727
6420 Southwest Boulevard, Suite 206
Fort Worth, Texas 76109
817-735-9770

Project No. 0620-001-14-16

LANDFILL GAS MANAGEMENT PLAN

TABLE OF CONTENTS

Introduction.....1

Site Characteristics.....1

General.....2

Movement Through Solid Waste and Soil.....3

Characteristics of Waste.....5

Implementation of Monitoring Program.....5

Structures and Utility Easements.....6

Gas Monitoring Equipment.....7

Survey Data.....8

Maintenance of Gas Probes & Methane Meter.....8


Evaluation and Reporting of Monitoring Results.....9

Conclusion.....11

GP-5 Landfill Gas Remediation Plan.....12

GP-6 Landfill Gas Remediation Plan.....13

Appendices.....14

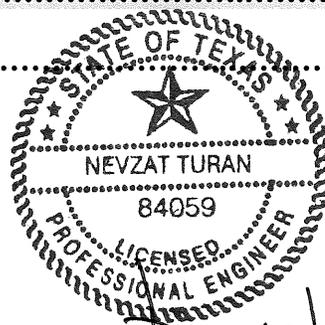

12/19
01-30-2017

GP-5 Landfill Gas Remediation Plan

In May 2004, the City of Fredericksburg MSWLF implemented steps to remediate elevated methane concentrations at perimeter landfill gas (LFG) monitoring probe GP-5, which exceeded the Texas Commission on Environmental Quality (TCEQ) compliance threshold of 5 percent methane, by volume in air. The remediation activities included the construction of a passive cut-off trench installed between the limits of waste placement and the monitoring probe. Figures F-1 and F-2 in Appendix F depict the location of LFG Remediation Cut-off Trench No. 3 and the trench construction details. The objective of the cut-off trench is to provide a physical barrier to prevent the movement of LFG past the trench location. The basic design consists of an approximate 24-inch-wide trench excavated down and into groundwater to form a hydraulic barrier to prevent the LFG from circumventing beneath the bottom of the trench. The outside wall (closest to the permit boundary) of the trench is lined with a 30-mil flexible membrane liner from surface grade down to the bottom of the trench to provide the physical barrier to prevent the gas from migrating past the trench. The trench is backfilled with washed aggregate to facilitate the movement of gas within the trench to vertical polyvinyl chloride (PVC) riser pipes spaced along the length of the trench. The lower portion of the PVC risers are perforated and embedded into the aggregate backfill. The upper portion of the PVC riser consists of solid pipe extends approximately 17 feet above surface grade. Above the aggregate material, the trench is backfilled with soil/clay material. The backfill is mounded at the surface to provide surface drainage away from the trench and PVC risers. The top of each riser is fitted with a rotary turbine ventilator to induce a slight vacuum on the trench. LFG migrating into the trench will be forced towards the risers and then will passively vent up the risers and into the atmosphere.


GP-6 Landfill Gas Remediation Plan

On December 5, 2016 methane concentrations above the TCEQ regulatory threshold of five percent by volume in air were found in perimeter LFG monitoring probe GP-6. No buildings were identified as being at immediate risk and in need of evacuation. Immediate action was taken and the appropriate agencies and adjacent property owners within 1,000 feet of the affected area were notified. In January 2017, the City of Fredericksburg installed a new passive LFG cut-off trench between the limits of waste and perimeter LFG monitoring probe GP-6. The location of the passive LFG cut-off trench and the trench and vent construction details are shown on Figures G-1 and G-2 in Appendix G. The objective of the cut-off trench is to provide a physical barrier to prevent the movement of LFG past the trench location. The trench and vent design is similar to the LFG cut-off trench installed by the City in 2004 to remediate LFG migration in the vicinity of perimeter LFG monitoring probe GP-5.

Methane levels in probe GP-6 will be monitored on a monthly basis for six consecutive months from the installation of the passive trench vent (through July 2017). The monthly monitoring results will be reported to the TCEQ on a quarterly basis during this six month evaluation period. Following the six month evaluation period, an evaluation report will be submitted to TCEQ documenting the results of monthly methane monitoring. Probe GP-6 will be considered remediated and will return to quarterly monitoring following six consecutive monthly compliant methane readings. In the event that methane concentrations in probe GP-6 persist following six months of remediation monitoring, additional remediation activities will be proposed in consultation with TCEQ.

Appendices

Appendix A	Methane Monitoring System
Appendix B	Periodic Methane Monitoring Report Form
Appendix C	Monitoring Equipment Operation and Maintenance Instructions
Appendix D	Gas Probe and Vent Details
Appendix E	Gas Monitor Probe Data Sheet
Appendix F	GP-5 LFG Remediation Cut-off Trench Drawings
Appendix G	GP-6 LFG Remediation Cut-off Trench Drawings


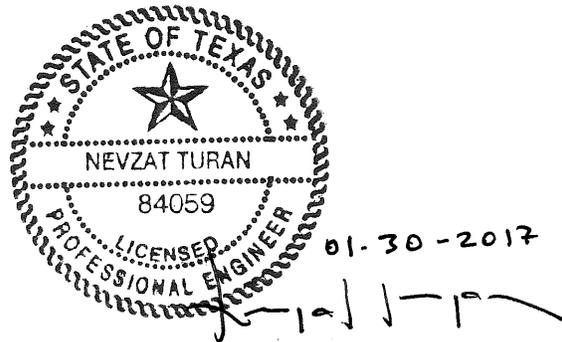


Appendix F

GP-5 LFG Remediation Cut-off Trench Drawings

Appendix G

GP-6 LFG Remediation Cut-off Trench Drawings

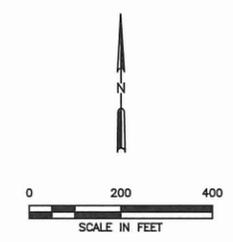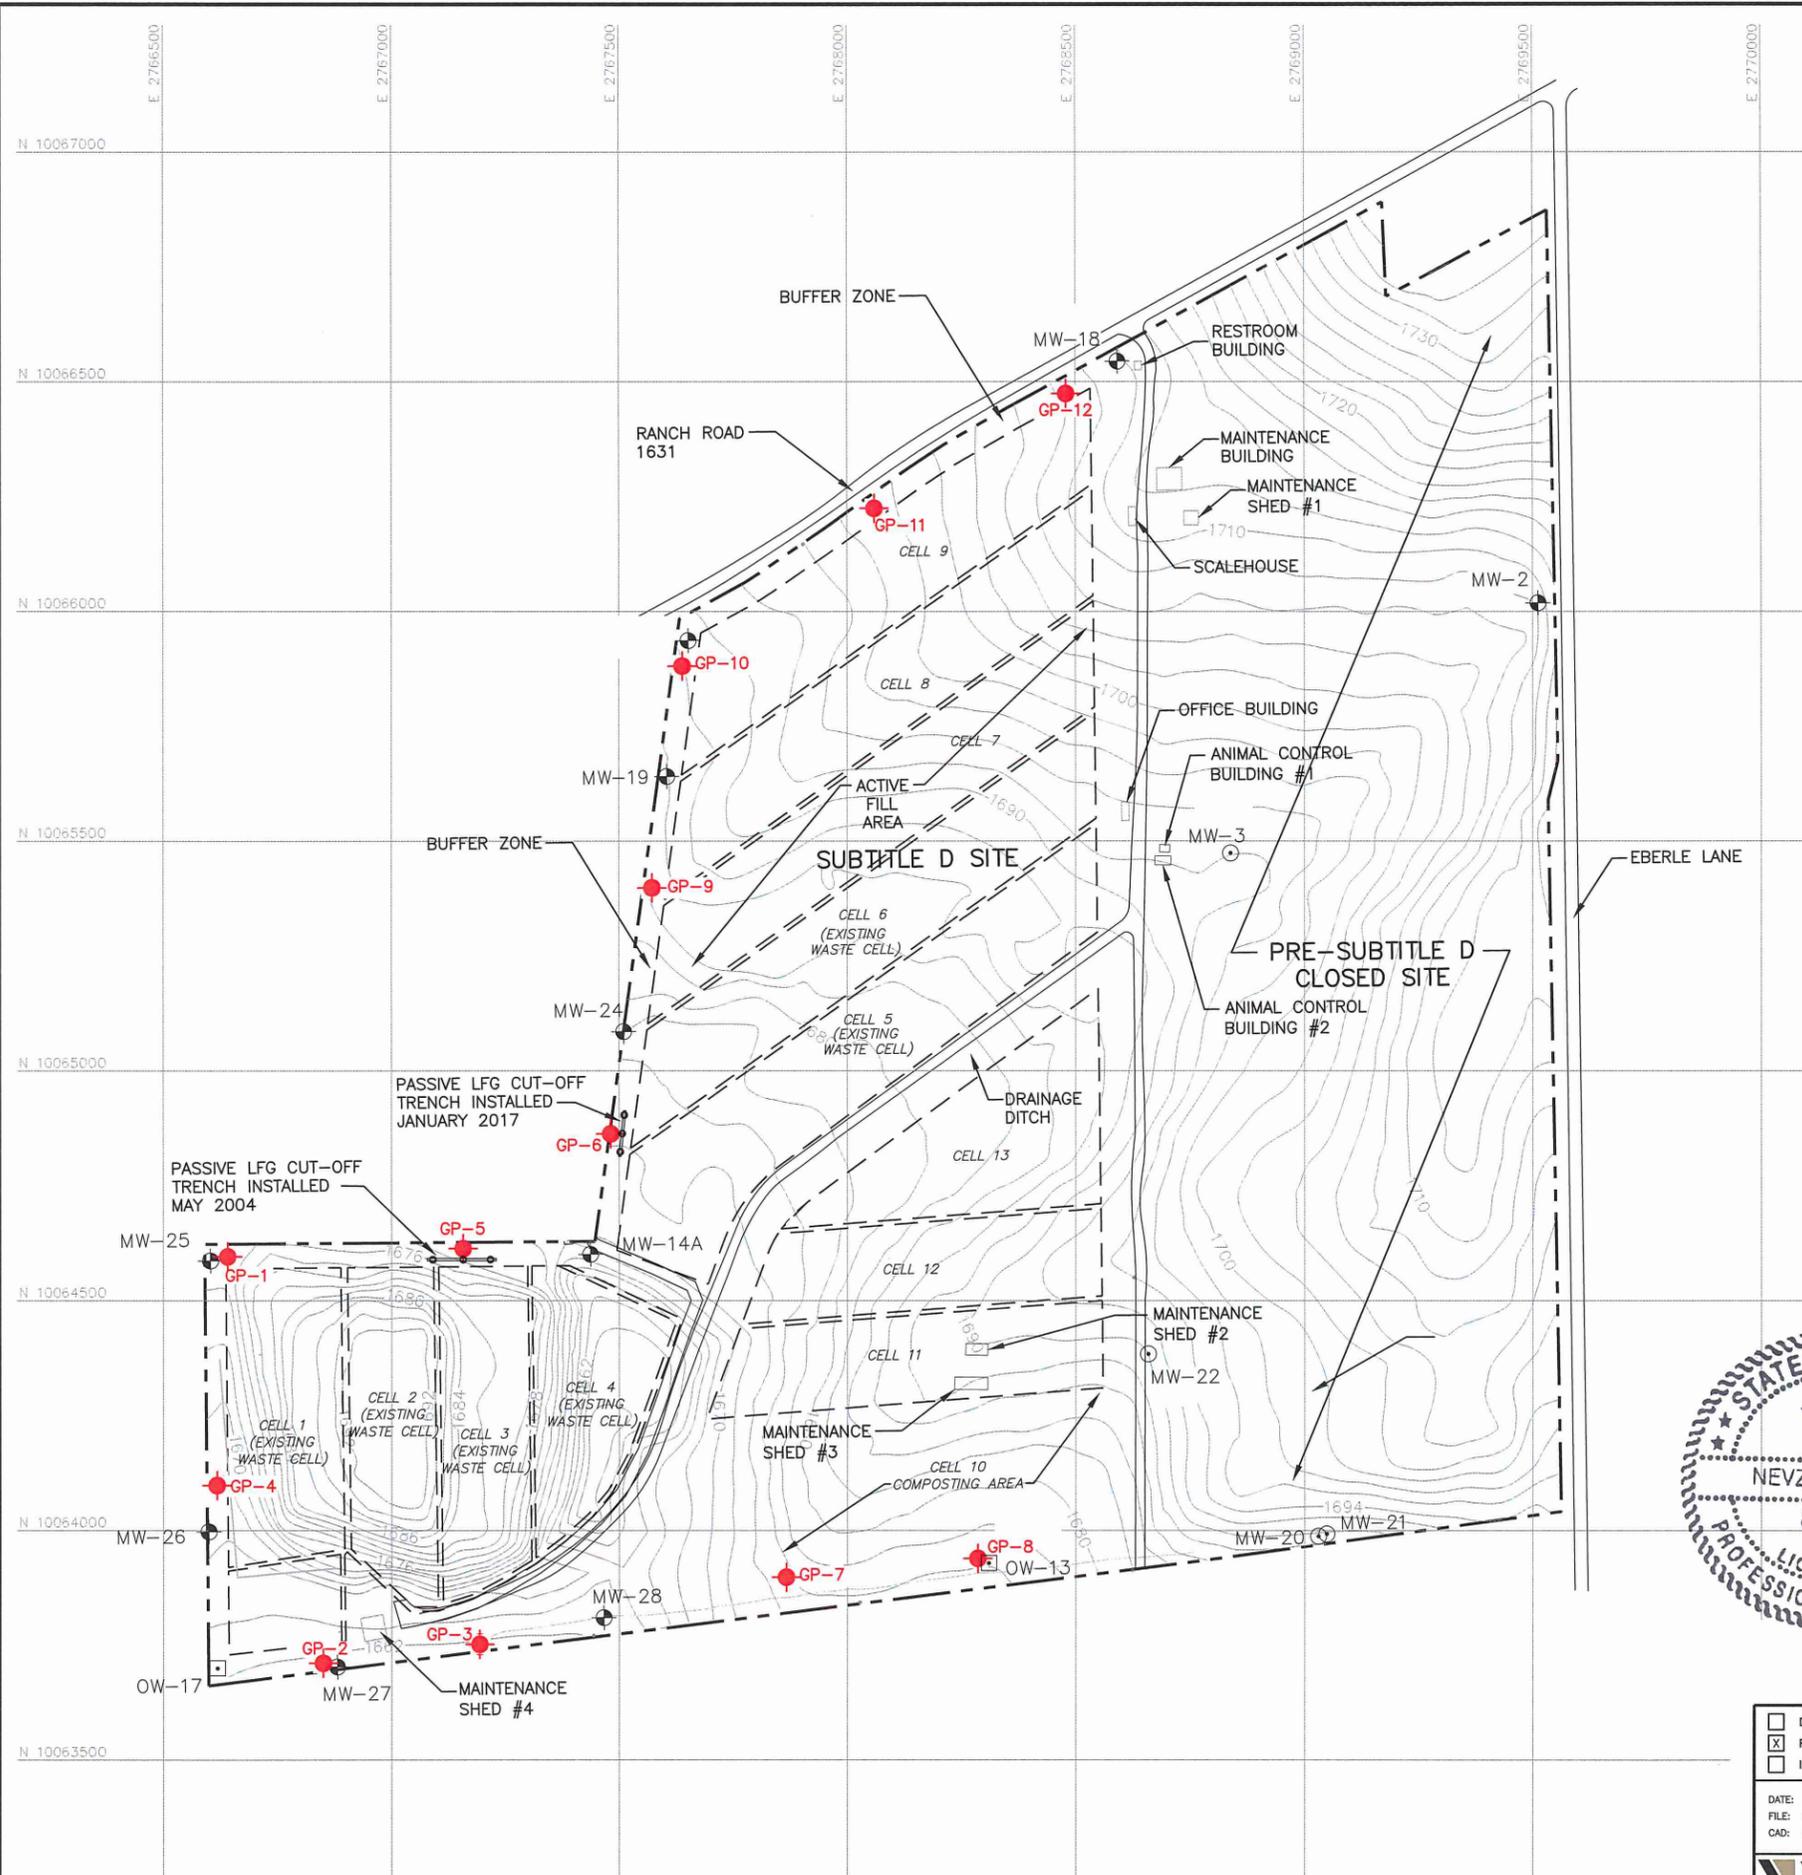

LEGEND


- FACILITY BOUNDARY
- PERMITTED SUBTITLE D LIMIT OF WASTE
- N 10066500 STATE PLANE COORDINATE
- GP-6 EXISTING PERIMETER GAS PROBE
- MW-3 EXISTING PRE-SUBTITLE D MONITOR WELL
- ⊙ MW-2 EXISTING SUBTITLE D MONITOR WELL
- OW-17 EXISTING SUBTITLE D OBSERVATION WELL
- PASSIVE LFG CUT-OFF TRENCH (SEE NOTES 3 AND 4)
- PASSIVE LFG VENT (SEE NOTES 3 AND 4)

LIST OF REVISIONS:

1. NEW DRAWING ADDED.

NOTES:

1. EXISTING TOPOGRAPHY, MONITORING WELLS AND FEATURES PROVIDED BY THE CITY OF FREDRICKSBURG.
2. GAS PROBE LOCATIONS OBTAINED FROM GOOGLE EARTH IMAGE IN 2016.
3. PASSIVE LFG CUT-OFF TRENCH AND VENT SYSTEM ADJACENT TO GP-5 INSTALLED IN MAY 2004. SEE FIGURE F-2 FOR DETAILS.
4. PASSIVE LFG CUT-OFF TRENCH AND VENT SYSTEM ADJACENT TO GP-6 INSTALLED IN JANUARY 2017. SEE FIGURE G-2 FOR DETAILS.

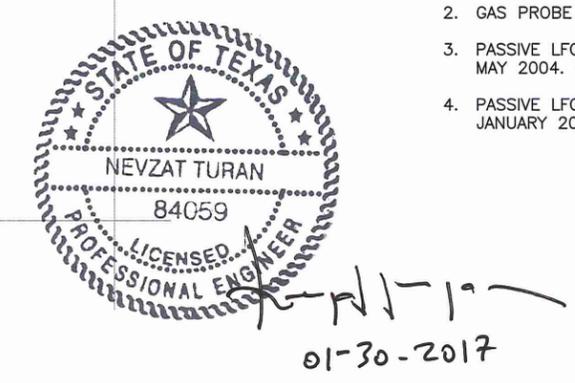

DRAFT
 FOR PERMITTING PURPOSES ONLY
 ISSUED FOR CONSTRUCTION

DATE: 1/2017
 FILE: 0620-01-14
 CAD: FIG G-1 TRENCH LOCATION MAP.DWG

DRAWN BY: JRP
 DESIGN BY: AKE
 REVIEWED BY: NT

Weaver Consultants Group
 TBPE REGISTRATION NO. F-3727


PREPARED FOR CITY OF FREDERICKSBURG		
REVISIONS		
NO.	DATE	DESCRIPTION

PERMIT MODIFICATION
GP-6 LFG CUT-OFF TRENCH
LOCATION MAP


CITY OF FREDERICKSBURG LANDFILL
 GILLESPIE COUNTY, TEXAS

WWW.WCGRP.COM **FIGURE G-1**

P:\LFG\Projects\City of Fredericksburg\Item Plan Mod 2017\FIG G-1 - CUT-OFF TRENCH LOCATIONS.dwg, 1/31/2017 10:08:32 AM

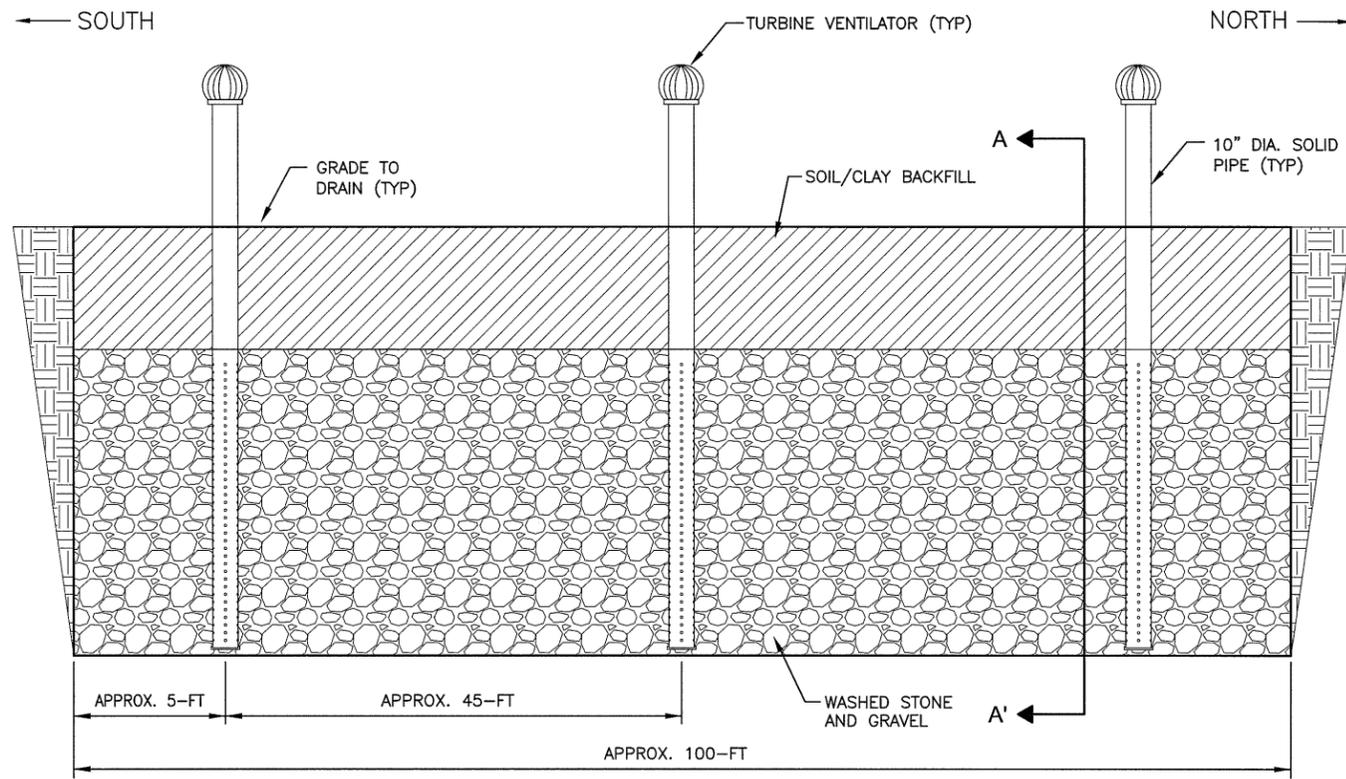

PASSIVE LFG CUT-OFF
TRENCH AND VENT DETAILS
NOT TO SCALE

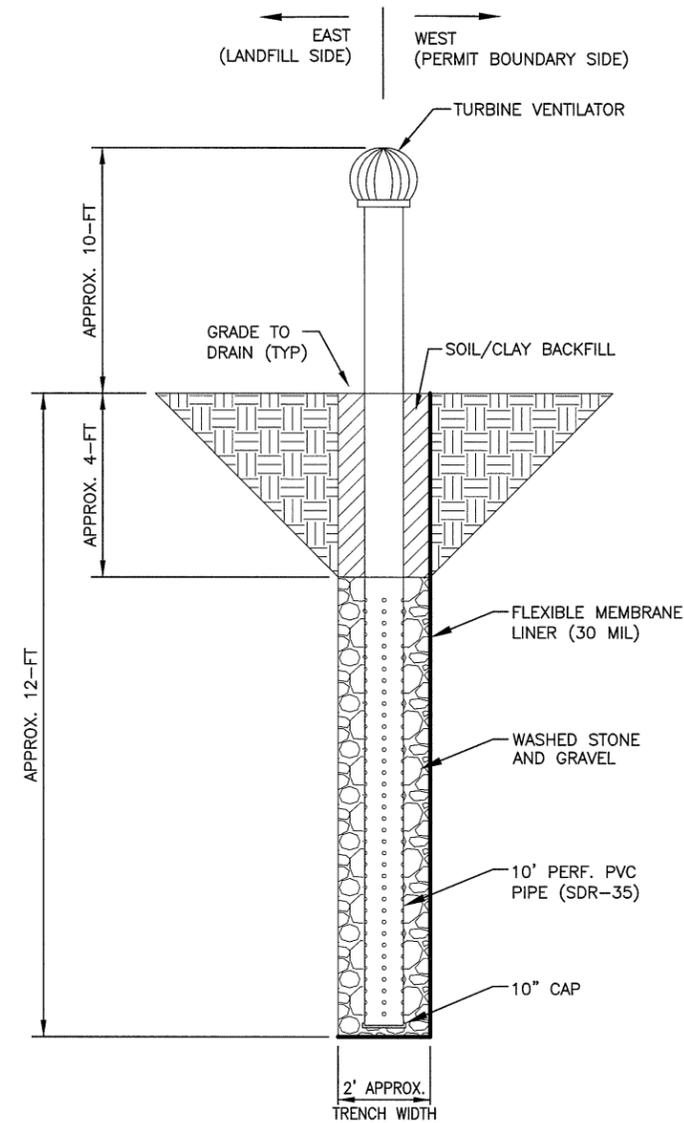


SECTION A-A'
NOT TO SCALE

LIST OF REVISIONS:

1. NEW DRAWING ADDED.

NOTES:

1. PASSIVE TRENCH AND VENT DETAILS ONLY APPLICABLE TO TRENCH AND VENT INSTALLATION ADJACENT TO GP-6 AS SHOWN ON FIGURE G-1.

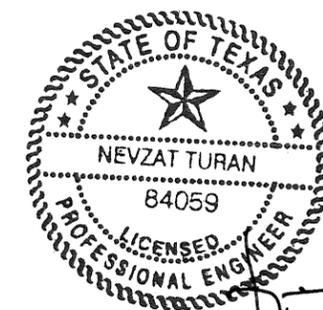

01-30-2017



<input type="checkbox"/> DRAFT <input checked="" type="checkbox"/> FOR PERMITTING PURPOSES ONLY <input type="checkbox"/> ISSUED FOR CONSTRUCTION	PREPARED FOR CITY OF FREDERICKSBURG		PERMIT MODIFICATION GP-6 TRENCH AND VENT SYSTEM DETAILS CITY OF FREDERICKSBURG LANDFILL GILLESPIE COUNTY, TEXAS								
	DATE: 1/2017 FILE: 0620-01-14 CAD: FIG G-2 TRENCH DETAILS.DWG	DRAWN BY: JRP DESIGN BY: AKE REVIEWED BY: NT		REVISIONS <table border="1"> <thead> <tr> <th>NO.</th> <th>DATE</th> <th>DESCRIPTION</th> </tr> </thead> <tbody> <tr> <td> </td> <td> </td> <td> </td> </tr> <tr> <td> </td> <td> </td> <td> </td> </tr> </tbody> </table>	NO.	DATE	DESCRIPTION				
NO.	DATE	DESCRIPTION									
Weaver Consultants Group TBPE REGISTRATION NO. F-3727		WWW.WCGRP.COM	FIGURE G-2								

APPENDIX B
ATTACHMENT 12B
(CLEAN PAGES VERSION)

**CITY OF FREDERICKSBURG LANDFILL
GILLESPIE COUNTY, TEXAS
MSW PERMIT NO. 1995**

PERMIT MODIFICATION

**ATTACHMENT 12B
LANDFILL GAS MANAGEMENT PLAN**

Prepared for


City of Fredericksburg

December 1993

Revised April 2002

Revised April 2005

Revised January 2017

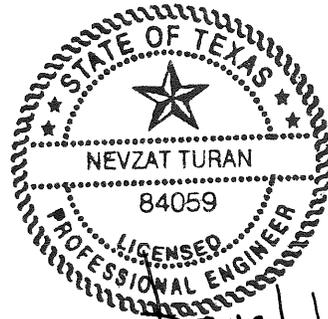

01-30-2017

Prepared by

Weaver Consultants Group, LLC

TBPE Registration No. F-3727

6420 Southwest Boulevard, Suite 206

Fort Worth, Texas 76109


817-735-9770

Project No. 0620-001-14-16

LANDFILL GAS MANAGEMENT PLAN

TABLE OF CONTENTS

Introduction.....	1
Site Characteristics.....	1
General.....	2
Movement Through Solid Waste and Soil.....	3
Characteristics of Waste.....	5
Implementation of Monitoring Program.....	5
Structures and Utility Easements.....	6
Gas Monitoring Equipment.....	7
Survey Data.....	8
Maintenance of Gas Probes & Methane Meter.....	8
Evaluation and Reporting of Monitoring Results.....	9
Conclusion.....	11
GP-5 Landfill Gas Remediation Plan.....	12
GP-6 Landfill Gas Remediation Plan.....	13
Appendices.....	14

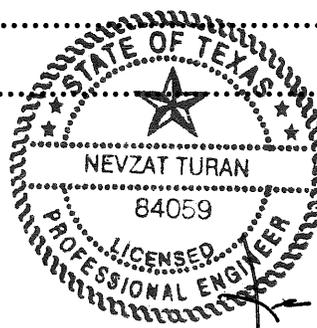

Handwritten signature and date: 01-30-2017

GP-5 Landfill Gas Remediation Plan

In May 2004, the City of Fredericksburg MSWLF implemented steps to remediate elevated methane concentrations at perimeter landfill gas (LFG) monitoring probe GP-5, which exceeded the Texas Commission on Environmental Quality (TCEQ) compliance threshold of 5 percent methane, by volume in air. The remediation activities included the construction of a passive cut-off trench installed between the limits of waste placement and the monitoring probe. Figures F-1 and F-2 in Appendix F depict the location of LFG Remediation Cut-off Trench No. 3 and the trench construction details. The objective of the cut-off trench is to provide a physical barrier to prevent the movement of LFG past the trench location. The basic design consists of an approximate 24-inch-wide trench excavated down and into groundwater to form a hydraulic barrier to prevent the LFG from circumventing beneath the bottom of the trench. The outside wall (closest to the permit boundary) of the trench is lined with a 30-mil flexible membrane liner from surface grade down to the bottom of the trench to provide the physical barrier to prevent the gas from migrating past the trench. The trench is backfilled with washed aggregate to facilitate the movement of gas within the trench to vertical polyvinyl chloride (PVC) riser pipes spaced along the length of the trench. The lower portion of the PVC risers are perforated and embedded into the aggregate backfill. The upper portion of the PVC riser consists of solid pipe extends approximately 17 feet above surface grade. Above the aggregate material, the trench is backfilled with soil/clay material. The backfill is mounded at the surface to provide surface drainage away from the trench and PVC risers. The top of each riser is fitted with a rotary turbine ventilator to induce a slight vacuum on the trench. LFG migrating into the trench will be forced towards the risers and then will passively vent up the risers and into the atmosphere.


GP-6 Landfill Gas Remediation Plan

On December 5, 2016 methane concentrations above the TCEQ regulatory threshold of five percent by volume in air were found in perimeter LFG monitoring probe GP-6. No buildings were identified as being at immediate risk and in need of evacuation. Immediate action was taken and the appropriate agencies and adjacent property owners within 1,000 feet of the affected area were notified. In January 2017, the City of Fredericksburg installed a new passive LFG cut-off trench between the limits of waste and perimeter LFG monitoring probe GP-6. The location of the passive LFG cut-off trench and the trench and vent construction details are shown on Figures G-1 and G-2 in Appendix G. The objective of the cut-off trench is to provide a physical barrier to prevent the movement of LFG past the trench location. The trench and vent design is similar to the LFG cut-off trench installed by the City in 2004 to remediate LFG migration in the vicinity of perimeter LFG monitoring probe GP-5.

Methane levels in probe GP-6 will be monitored on a monthly basis for six consecutive months from the installation of the passive trench vent (through July 2017). The monthly monitoring results will be reported to the TCEQ on a quarterly basis during this six month evaluation period. Following the six month evaluation period, an evaluation report will be submitted to TCEQ documenting the results of monthly methane monitoring. Probe GP-6 will be considered remediated and will return to quarterly monitoring following six consecutive monthly compliant methane readings. In the event that methane concentrations in probe GP-6 persist following six months of remediation monitoring, additional remediation activities will be proposed in consultation with TCEQ.

Appendices

Appendix A	Methane Monitoring System
Appendix B	Periodic Methane Monitoring Report Form
Appendix C	Monitoring Equipment Operation and Maintenance Instructions
Appendix D	Gas Probe and Vent Details
Appendix E	Gas Monitor Probe Data Sheet
Appendix F	GP-5 LFG Remediation Cut-off Trench Drawings
Appendix G	GP-6 LFG Remediation Cut-off Trench Drawings

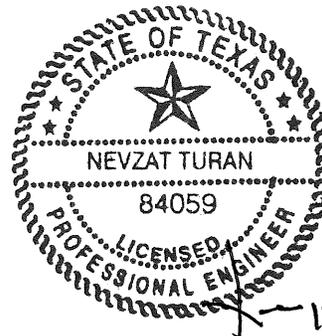



01-30-2017

Appendix F

GP-5 LFG Remediation Cut-off Trench Drawings

Appendix G

GP-6 LFG Remediation Cut-off Trench Drawings

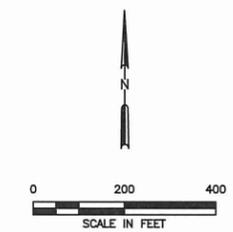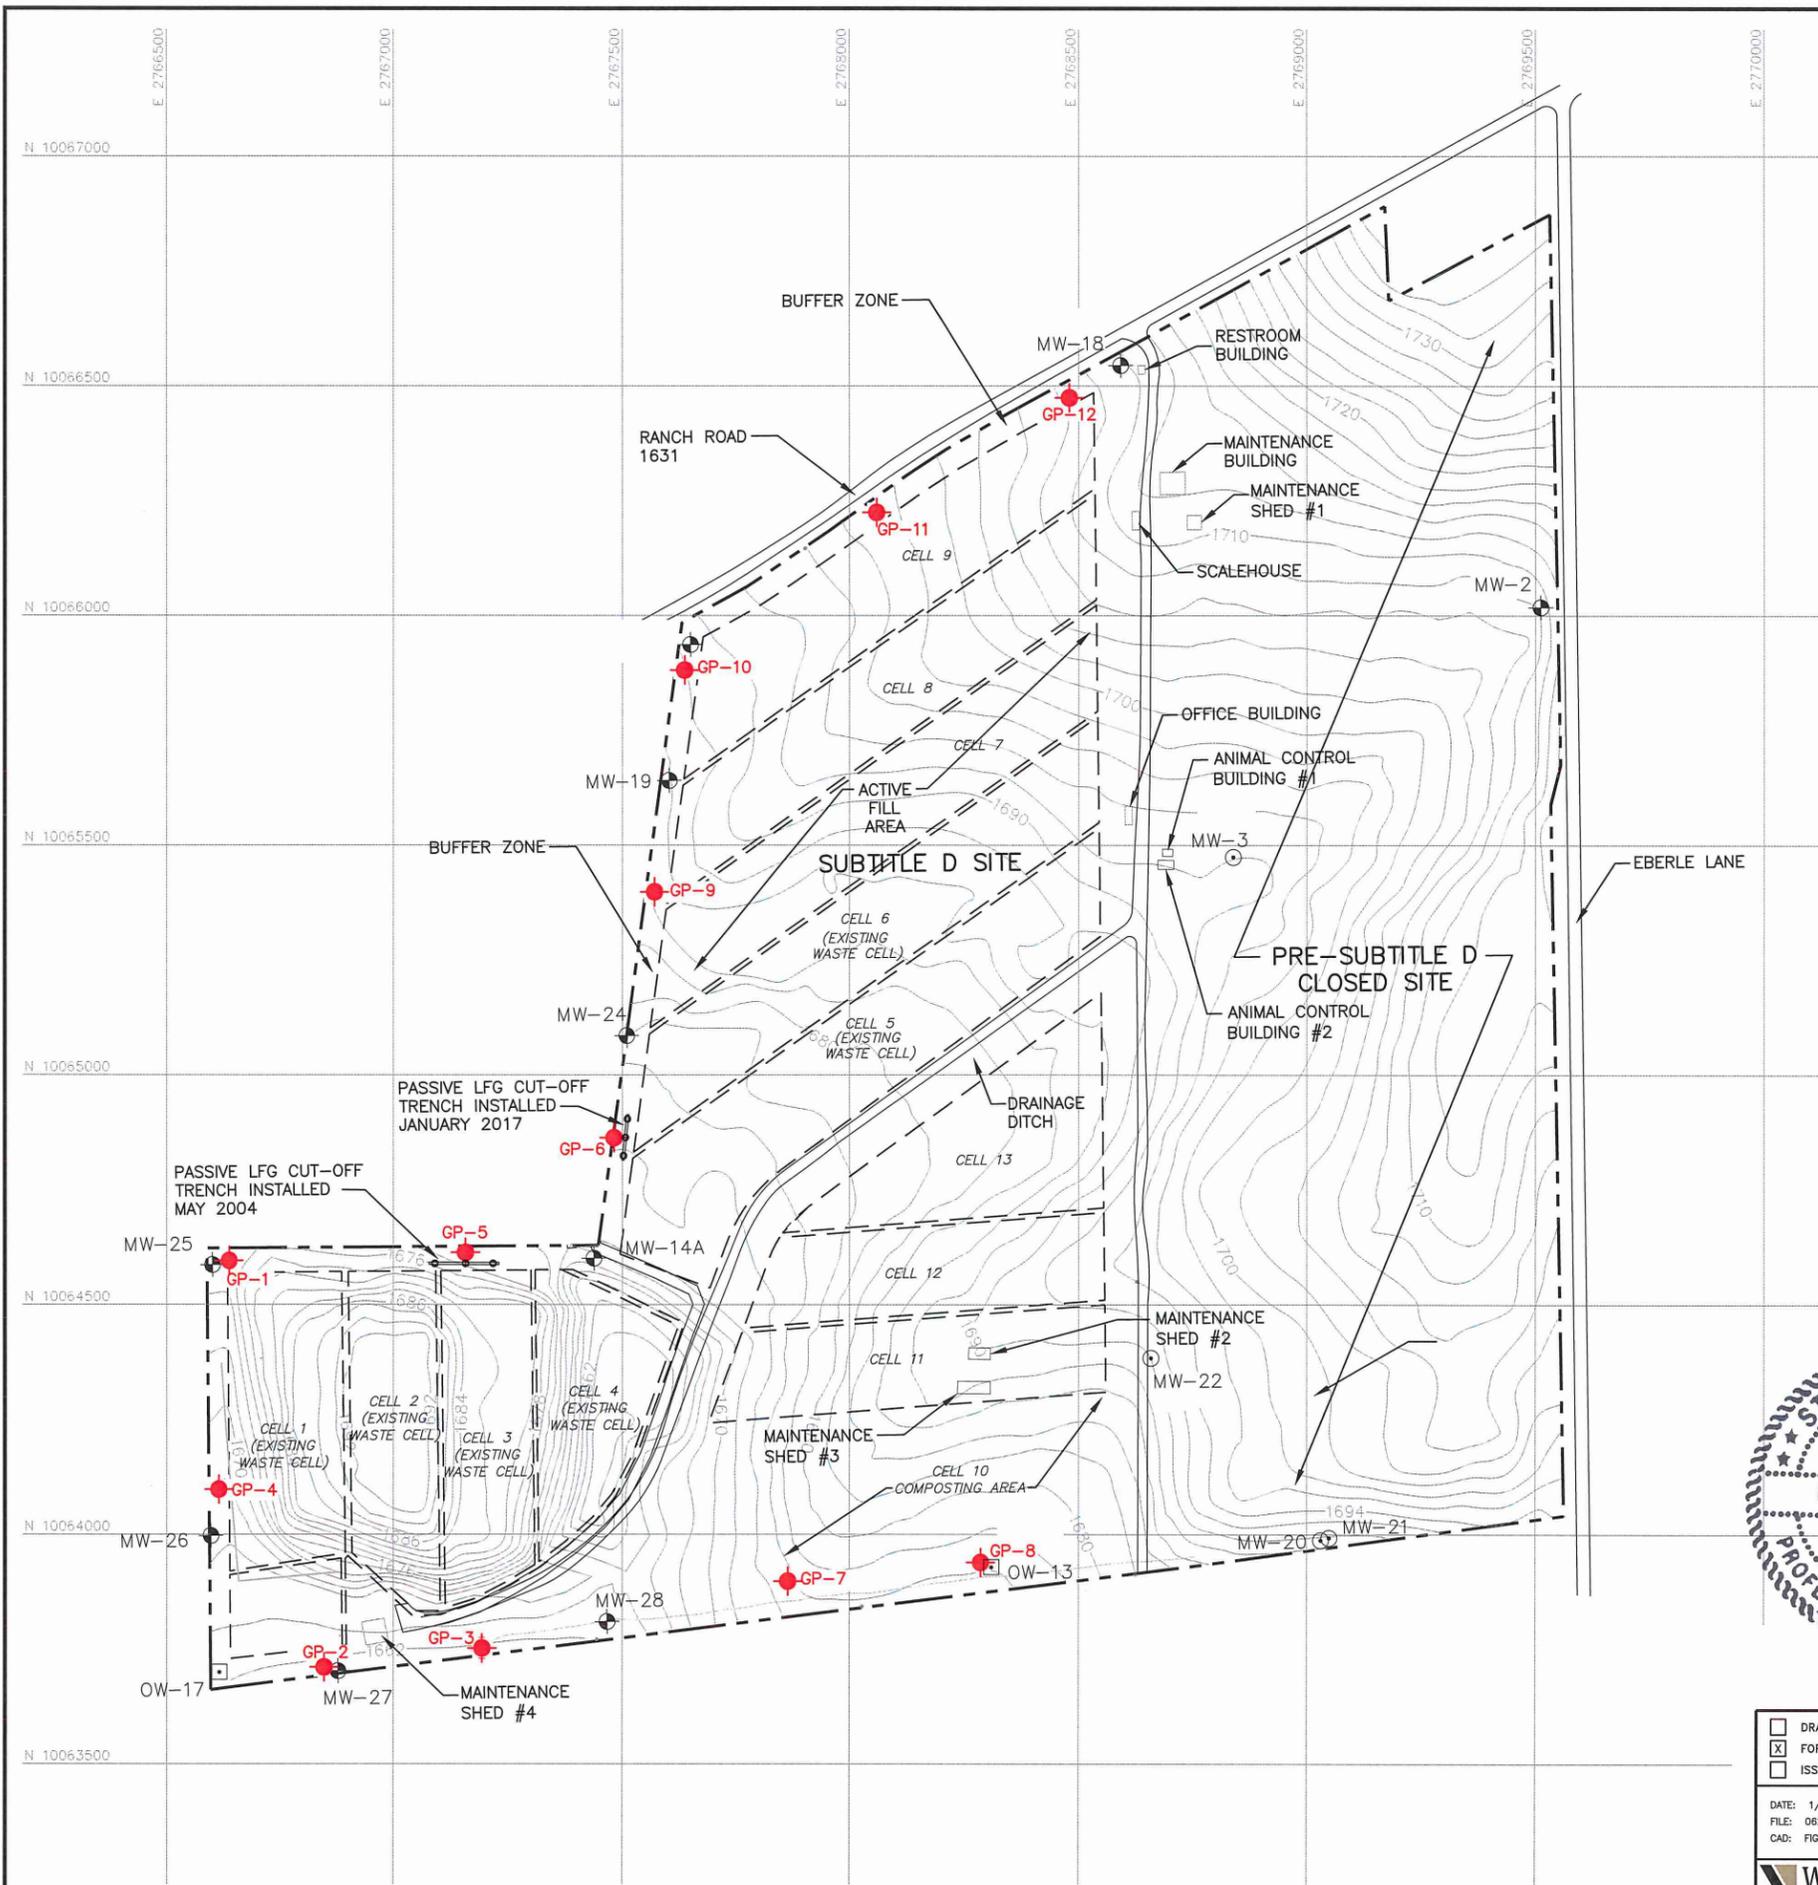


LEGEND

	FACILITY BOUNDARY
	PERMITTED SUBTITLE D LIMIT OF WASTE
	STATE PLANE COORDINATE
	EXISTING PERIMETER GAS PROBE
	EXISTING PRE-SUBTITLE D MONITOR WELL
	EXISTING SUBTITLE D MONITOR WELL
	EXISTING SUBTITLE D OBSERVATION WELL
	PASSIVE LFG CUT-OFF TRENCH (SEE NOTES 3 AND 4)
	PASSIVE LFG VENT (SEE NOTES 3 AND 4)

NOTES:

- EXISTING TOPOGRAPHY, MONITORING WELLS AND FEATURES PROVIDED BY THE CITY OF FREDERICKSBURG.
- GAS PROBE LOCATIONS OBTAINED FROM GOOGLE EARTH IMAGE IN 2016.
- PASSIVE LFG CUT-OFF TRENCH AND VENT SYSTEM ADJACENT TO GP-5 INSTALLED IN MAY 2004. SEE FIGURE F-2 FOR DETAILS.
- PASSIVE LFG CUT-OFF TRENCH AND VENT SYSTEM ADJACENT TO GP-6 INSTALLED IN JANUARY 2017. SEE FIGURE G-2 FOR DETAILS.

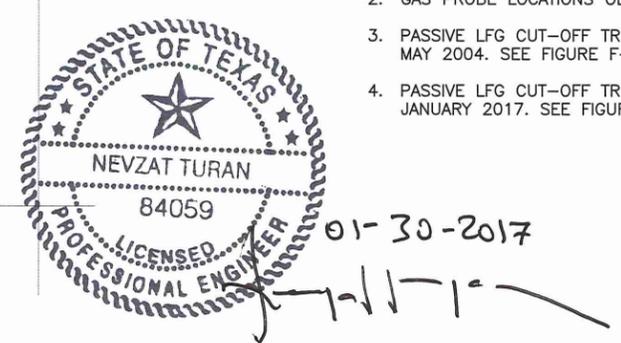


<input type="checkbox"/> DRAFT	<input checked="" type="checkbox"/> FOR PERMITTING PURPOSES ONLY
<input type="checkbox"/> ISSUED FOR CONSTRUCTION	
DATE: 1/2017	DRAWN BY: JRP
FILE: 0620-01-14	DESIGN BY: AKE
CAD: FIG G-1 TRENCH LOCATION MAP.DWG	REVIEWED BY: NT
Weaver Consultants Group	
TBP REGISTRATION NO. F-3727	


PREPARED FOR		
CITY OF FREDERICKSBURG		
REVISIONS		
NO.	DATE	DESCRIPTION

PERMIT MODIFICATION	
GP-6 LFG CUT-OFF TRENCH	
LOCATION MAP	
CITY OF FREDERICKSBURG LANDFILL	
GILLESPIE COUNTY, TEXAS	
WWW.WCGRP.COM	FIGURE G-1

P:\LFG\Projects\City of Fredericksburg\Rem Plan Mod 2017\FIG G-1 - CUT-OFF TRENCH LOCATIONS (CLEAN).dwg, 1/31/2017 10:41:34 AM

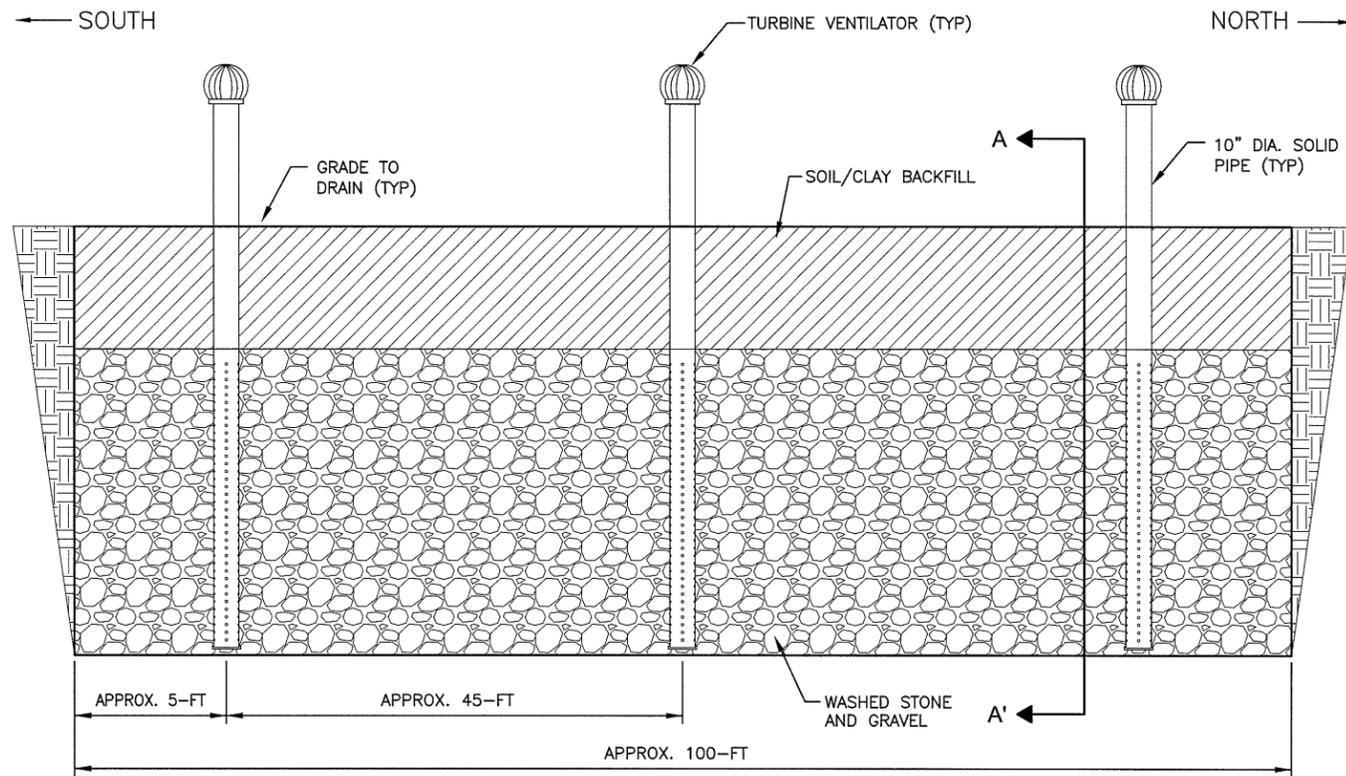


PASSIVE LFG CUT-OFF
TRENCH AND VENT DETAILS
NOT TO SCALE

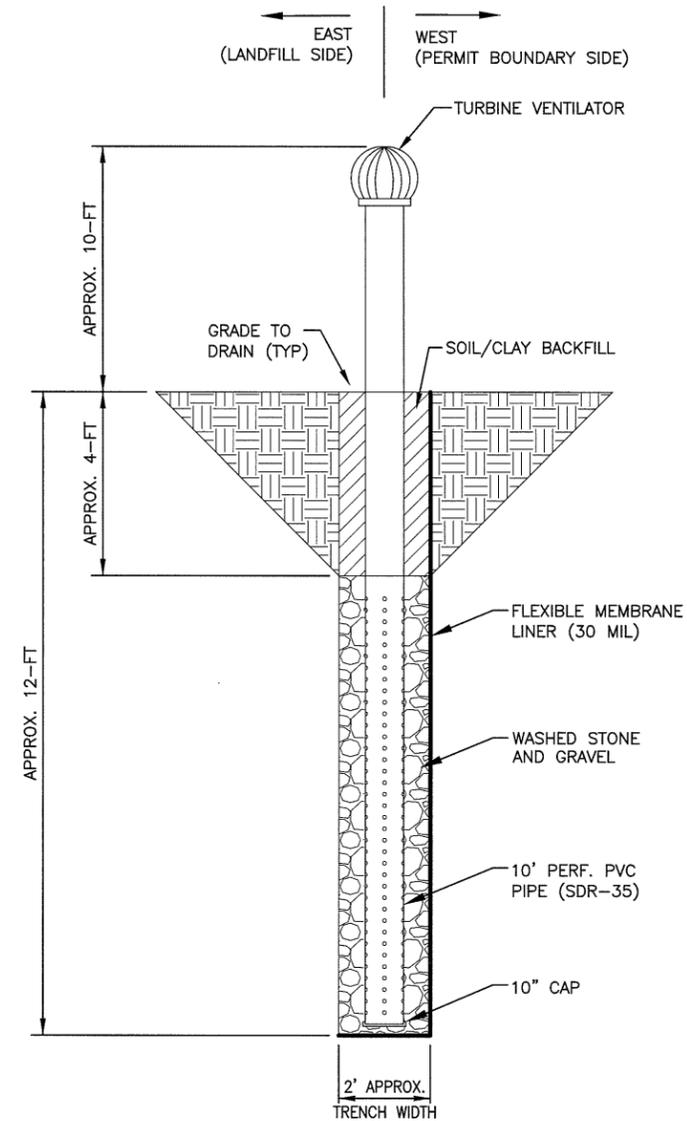

SECTION A-A'
NOT TO SCALE

NOTES:

- PASSIVE TRENCH AND VENT DETAILS ONLY APPLICABLE TO TRENCH AND VENT INSTALLATION ADJACENT TO GP-6 AS SHOWN ON FIGURE G-1.

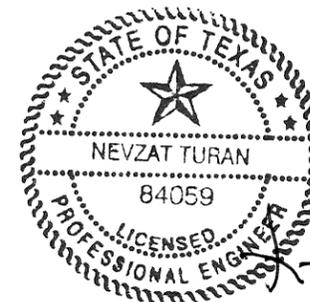

01-30-2017

<input type="checkbox"/> DRAFT <input checked="" type="checkbox"/> FOR PERMITTING PURPOSES ONLY <input type="checkbox"/> ISSUED FOR CONSTRUCTION		PREPARED FOR CITY OF FREDERICKSBURG		PERMIT MODIFICATION GP-6 TRENCH AND VENT SYSTEM DETAILS													
DATE: 1/2017 FILE: 0620-01-14 CAD: FIG G-2 TRENCH DETAILS.DWG		DRAWN BY: JRP DESIGN BY: AKE REVIEWED BY: NT		REVISIONS <table border="1"> <thead> <tr> <th>NO.</th> <th>DATE</th> <th>DESCRIPTION</th> </tr> </thead> <tbody> <tr> <td> </td> <td> </td> <td> </td> </tr> <tr> <td> </td> <td> </td> <td> </td> </tr> <tr> <td> </td> <td> </td> <td> </td> </tr> </tbody> </table>		NO.	DATE	DESCRIPTION									
NO.	DATE	DESCRIPTION															
Weaver Consultants Group TBPE REGISTRATION NO. F-3727				CITY OF FREDERICKSBURG LANDFILL GILLESPIE COUNTY, TEXAS													
WWW.WCGRP.COM				FIGURE G-2													

APPENDIX C
TCEQ - 20650 FORM

Facility Name: City of Fredericksburg Landfill
Permittee/Registrant Name: City of Fredericksburg
MSW Authorization #: 1995
Initial Submittal Date: January 30, 2017
Revision Date:



Texas Commission on Environmental Quality

Permit/Registration Modification and Temporary Authorization Application Form for an MSW Facility

1. Reason for Submittal
<input checked="" type="checkbox"/> Initial Submittal <input type="checkbox"/> Notice of Deficiency (NOD) Response
2. Authorization Type
<input checked="" type="checkbox"/> Permit <input type="checkbox"/> Registration
3. Application Type
<input checked="" type="checkbox"/> Modification with Public Notice <input type="checkbox"/> Modification without Public Notice <input type="checkbox"/> Temporary Authorization (TA) <input type="checkbox"/> Modification for Name Change/Transfer
4. Application Fees
<input type="checkbox"/> Pay by Check <input checked="" type="checkbox"/> Online Payment If paid online, e-Pay Confirmation Number: 582EA000247166
5. Application URL
Is the application submitted for a permit/registration modification with public notice? <input checked="" type="checkbox"/> Yes <input type="checkbox"/> No If the answer is "Yes", enter the URL address of a publicly accessible internet web site where the application and all revisions to that application will be posted in the space provided: http:// tx-fredericksburg2.civicplus.com/107/Sanitation-Department
6. Confidential Documents
Does the application contain confidential documents? <input type="checkbox"/> Yes <input checked="" type="checkbox"/> No If "Yes", cross-reference the confidential documents throughout the application and submit as a separate attachment in a binder clearly marked "CONFIDENTIAL."

Facility Name: City of Fredericksburg Landfill
MSW Authorization #: 1995

Initial Submittal Date: January 30, 2017
Revision Date:

7. General Facility Information

Facility Name: City of Fredericksburg Landfill
MSW Authorization No.: 1995
Regulated Entity Reference No.: RN 102211844
Physical or Street Address (if available): 204 Landfill Lane
City: Fredericksburg County: Gillespie State: Texas Zip Code: 78624
(Area code) Telephone Number: (830) 997-3459
Latitude: Longitude:

8. Facility Type(s)

- | | | |
|--|-------------------------------------|----------------------------------|
| <input checked="" type="checkbox"/> Type I | <input type="checkbox"/> Type IV | <input type="checkbox"/> Type V |
| <input type="checkbox"/> Type I AE | <input type="checkbox"/> Type IV AE | <input type="checkbox"/> Type VI |

9. Description of the Revisions to the Facility

Provide a brief description of all revisions to the permit/registration conditions and supporting documents referred by the permit/registration, and a reference to the specific provisions under which the modification/temporary authorization application is being made. Also, provide an explanation of why the modification/temporary authorization is requested:

The purpose of this permit modification is to incorporate the details of a passive LFG cut-off trench and vent system installed near perimeter landfill gas monitoring probe GP-6 into the permit's Attachment 12B - Landfill Gas Management Plan in accordance with 30 TAC §305.70(k)(3).

10. Facility Contact Information

Site Operator (Permittee/Registrant) Name: City of Fredericksburg

Customer Reference No. (if issued)*: CN 600527238

Mailing Address: 126 West Main

City: Fredericksburg County: Gillespie State: Texas Zip Code: 78624

(Area Code) Telephone Number: (830) 997-7521

E-mail Address:

TX Secretary of State (SOS) Filing Number:

*If the Site Operator (Permittee/Registrant) does not have this number, complete a TCEQ Core Data Form (TCEQ-10400) and submit it with this application. List the Site Operator (Permittee/Registrant) as the Customer.

Operator Name¹:

Customer Reference No. (if issued)*: CN

Mailing Address:

City: County: State: Zip Code:

(Area Code) Telephone Number:

E-mail Address:

Charter Number:

¹If the Operator is the same as Site Operator/Permittee type "Same as "Site Operator (Permittee/Registrant)".

*If the Operator does not have this number, complete a TCEQ Core Data Form (TCEQ-10400) and submit it with this application. List the Operator as the customer.

Consultant Name (if applicable): Weaver Consultants Group

Texas Board of Professional Engineers Firm Registration Number: F-3727

Mailing Address: 6420 Southwest Blvd., Suite 206

City: Fort Worth County: Tarrant State: Texas Zip Code: 76109

(Area Code) Telephone Number: (817) 735-9770

E-Mail Address:

Agent in Service Name (required only for out-of-state):

Mailing Address:

City: County: State: Zip Code:

(Area Code) Telephone Number:

E-Mail Address:

11. Ownership Status of the Facility

Is this a modification that changes the legal description, the property owner, or the Site Operator (Permittee/Registrant)?

Yes No

If the answer is "No", skip this section.

Does the Site Operator (Permittee/Registrant) own all the facility units and all the facility property?

Yes No

If "No", provide the information requested below for any additional ownership.

Owner Name:

Street or P.O. Box:

City: County: State: Zip Code:

(Area Code) Telephone Number:

Email Address (optional):

Charter Number:

Signature Page

I, Clinton Bailey, P.E., Director of Public Works & Utilities,
(Site Operator (Permittee/Registrant)'s Authorized Signatory) (Title)

certify under penalty of law that this document and all attachments were prepared under my direction or supervision in accordance with a system designed to assure that qualified personnel properly gather and evaluate the information submitted. Based on my inquiry of the person or persons who manage the system, or those persons directly responsible for gathering the information, the information submitted is, to the best of my knowledge and belief, true, accurate, and complete. I am aware there are significant penalties for submitting false information, including the possibility of fine and imprisonment for knowing violations.

Signature: [Handwritten Signature] Date: 1/30/17

TO BE COMPLETED BY THE OPERATOR IF THE APPLICATION IS SIGNED BY AN AUTHORIZED REPRESENTATIVE FOR THE OPERATOR

I, _____, hereby designate _____
(Print or Type Operator Name) (Print or Type Representative Name)

as my representative and hereby authorize said representative to sign any application, submit additional information as may be requested by the Commission; and/or appear for me at any hearing or before the Texas Commission on Environmental Quality in conjunction with this request for a Texas Water Code or Texas Solid Waste Disposal Act permit. I further understand that I am responsible for the contents of this application, for oral statements given by my authorized representative in support of the application, and for compliance with the terms and conditions of any permit which might be issued based upon this application.

Printed or Typed Name of Operator or Principal Executive Officer

Signature

SUBSCRIBED AND SWORN to before me by the said Clinton Bailey

On this 30 day of January, 2017

My commission expires on the 30 day of April, 2018

[Handwritten Signature]
Notary Public in and for

Gillespie County, Texas

(Note: Application Must Bear Signature & Seal of Notary Public)



Facility Name: City of Fredericksburg Landfill
MSW Authorization #: 1995

Initial Submittal Date: January 30, 2017
Revision Date:

Permit/Registration Modification with Public Notice

(See Instructions for P.E. seal requirements.)

Required Attachments

Land Ownership Map
Land Ownership List
Marked (Redline/Strikeout) Pages
Unmarked Revised Pages

Attachment No.

D
D
A
B

Additional Attachments as Applicable- Select all those apply and add as necessary

- Signatory Authority
- Fee Payment Receipt
- Confidential Documents

Facility Name: City of Fredericksburg Landfill
MSW Authorization #: 1995

Initial Submittal Date: January 30, 2017
Revision Date:

Permit/Registration Modification without Public Notice or TA

(See Instructions for P.E. seal requirements.)

Required Attachments (for Modifications only)

Attachment No.

Marked (Redline/Strikeout) Pages

Unmarked Revised Pages

Additional Attachments as Applicable- Select all those apply and add as necessary

- Signatory Authority
- Fee Payment Receipt
- Confidential Documents

Permit/Registration Name Change/Transfer Modification

(See Instructions for P.E. seal requirements.)

Required Attachments

Attachment No.

TCEQ Core Data Form(s)

Property Legal Description

Property Metes and Bounds Description

Metes and Bounds Drawings

On-Site Easements Drawing

Land Ownership List

Land Ownership Map

Property Owner Affidavit


Verification of Legal Status

Evidence of Competency

Additional Attachments as Applicable- Select all those apply and add as necessary

- Signatory Authority
- Fee Payment Receipt
- Confidential Documents
- Final Plat Record of Property, if platted
- Assumed Name Certificate

APPENDIX D
LANDOWNER'S MAP AND LIST

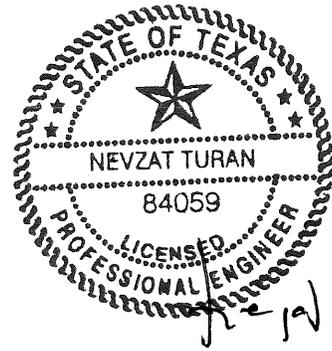

01-30-2017

Handwritten signature

ADJACENT LANDOWNER LIST AND MAP

The following list and Figure D-1 provide the names, mailing addresses, and location of the “Adjacent and Potentially Affected Landowners” within ¼ mile of the site. Refer to Figure D-1 for location of the properties. The numbering on the land ownership list corresponds to the numbers listed on Figure D-1. The list is based on records of the Gillespie County Central Appraisal District, posted on the Gillespie County Appraisal District website <http://www.gillespiecad.org>. The list was compiled by Weaver Consultants Group in December 2016.

In accordance with Title 30 Texas Administrative Code §330.59(c)(3), the availability of mineral ownership beneath the facility has been investigated. Based on a conversation with the Gillespie County Central Appraisal District, they do not maintain mineral ownership records.

PROPERTY OWNERS AND MINERAL RIGHTS OWNERS LIST

1	RAY RANDOLPH AND CHANDLER DIETRICH 1061 RANCH ROAD 1631 FREDERICKSBURG TX 78624	11	MIGUEL ANGEL AND SANDRA PEREZ 510 DEER HOLLOW FREDERICKSBURG TX 78624
2	GERALD E HOWARD 629 RANCH ROAD 1631 FREDERICKSBURG TX 78624	12	PEDRO AND GLORIA VILLAGRANA D/O BIERSchWALE CREDIT AND LENDING 512 DEER HOLLOW FREDERICKSBURG TX 78624
3	LESTER E THEIS 1035 RANCH ROAD 1631 FREDERICKSBURG TX 78624	13	GLORIA VILLAGRANA 512 DEER HOLLOW FREDERICKSBURG TX 78624
4	CITY OF FREDRICKSBURG 126 W MAIN ST FREDERICKSBURG TX 78624	14	FEDERAL NATIONAL MORTGAGE ASSOC 13150 WORLDGATE DR HERNDON VA 20170
5	LUCILA R AND ANTONIO VELASQUEZ 500 DEER HOLLOW FREDERICKSBURG TX 78624	15	JAMES B AND JEANETTE FIELDS 516 DEER HOLLOW FREDERICKSBURG TX 78624
6	MARIBEL H VELASQUEZ 502 DEER HOLLOW FREDERICKSBURG TX 78624	16	TRACY LYNN FEUGE 518 DEER HOLLOW FREDERICKSBURG TX 78624
7	CLAYTON SCHUCHARDT JR C/O ENRIQUE VALASQUEZ 502 DEER HOLLOW FREDERICKSBURG TX 78624	17	LUIS R AND PEREZ VARGAS MARIA ANEDIT VARGAS 606 DEERVIEW DR FREDERICKSBURG TX 78624
8	MARY ELLEN NIETO 506 DEER HOLLOW FREDERICKSBURG TX 78624	18	JAIME A AND MARIA L LOPEZ PO BOX 611 FREDERICKSBURG TX 78624
9	DAYTON AND PAMELA ARMKE PO BOX 1231 SONORA TX 76590	19	SIXTO AND MARIA OCAMPO 1123 DEER TR FREDERICKSBURG TX 78624
10	JOSE CADENA 508 DEER HOLLOW FREDERICKSBURG TX 78624	20	MAURILLO RESENDIZ AND MARIA RIOS 520 DEER CREEK FREDERICKSBURG TX 78624

PROPERTY OWNERS AND MINERAL RIGHTS OWNERS LIST (Continued)

21	MAURILLO RESENDIZ 520 DEER CREEK FREDERICKSBURG TX 78624	31	JULIO MARTINEZ AND ESPERANZA HERNANDEZ 510 DEER CREEK FREDERICKSBURG TX 78624
22	MARILLO RESENDIZ 520 DEER CREEK FREDERICKSBURG TX 78624	32	IMELDA AND ARTURO ROBLES LUCYCX 512 DEER CREEK FREDERICKSBURG TX 78624
23	JUAN COMENERO 511 DEER HOLLOW FREDERICKSBURG TX 78624	33	MIGUEL A AND ANNA Y CHAVARRIA 514 DEER CREEK FREDERICKSBURG TX 78624
24	AQUA TEXAS INC C/O AQUA UTILITIES INC 1106 CLAYTON LN STE 400W AUSTIN TX 78723	34	PATRICIA ANN-CONTRACT DEIKE D/O KATHLYN E DUECKER 156 HENRY DUECKER RD FREDERICKSBURG TX 78624
25	LINDA AND RICHARD NEFFENDORF III 517 DEER HOLLOW FREDERICKSBURG TX 78624	35	VICTOR HERNANDEZ 518 DEER CREEK FREDERICKSBURG TX 78624
26	CODY L WALLS 502 DEER CREEK FREDERICKSBURG TX 78624	36	CURTIS E AND EDITH ANN FREITAG C/O RESENDIZ MAURILIO 5 EL GARAMBULLO RD FREDERICKSBURG TX 78624
27	WALTER L AND GAY WALLS 504 DEER CREEK FREDERICKSBURG TX 78624	37	MAURILIO RESENDIZ (SON) 5 EL GARAMBULLO RD FREDERICKSBURG TX 78624
28	JUAN AND MARIA ZEPEDA 501 DEER CREEK FREDERICKSBURG TX 78624	38	RAFAEL AND JUANA TAMAYO 151 EL GARAMBULLO RD FREDERICKSBURG TX 78624
29	ORALIA REYNOSO 508 DEER CREEK FREDERICKSBURG TX 78624	39	JUAN V ZEPEDA 501 DEER CREEK UNIT A FREDERICKSBURG TX 78624
30	JULIO C AND MARY G MATTINEZ 510 DEER CREEK FREDERICKSBURG TX 78624	40	VICTOR AND AYRA HERNANDEZ 518 DEER CREEK FREDERICKSBURG TX 78624

PROPERTY OWNERS AND MINERAL RIGHTS OWNERS LIST (Continued)

41	JAMES J DEWHIRST C/O JAMES MICHAEL MADDISON 1127 DEER TRAIL FREDERICKSBURG TX 78624	51	JOSUE ROBLES AND AZUCENA ROBLES 504 DEER VIEW DR FREDERICKSBURG TX 78624
42	JOSE LUIS AND CONCEPCION CHAVARRIA 1128 DEER TRAIL FREDERICKSBURG TX 78624	52	REFUGIO AND JOSEFINA OLAGUEZ 502 DEER VIEW DR FREDERICKSBURG TX 78624
43	ALAN R BARRERA PO BOX 1066 FREDERICKSBURG TX 78624	53	AQUA TEXAS INC D/O AQUA UTILITIES INC 1106 CLAYTON LN STE 400 W AUSTIN TX 78723
44	FILIBERTO CHAVARRIA 513 DEER CREEK FREDERICKSBURG TX 78624	54	ALBERT M JONES 508 DEER VIEW DR FREDERICKSBURG TX 78624
45	LORENA AND NERI GURROLA MARIA DELAPAZ 515 DEER CREEK FREDERICKSBURG TX 78624	55	NO INFORMATION LISTED
46	CHARLES M AND KAREN A HOLT 517 DEER CREEK FREDERICKSBURG TX 78624	56	JOVITA RESENDIZ 512 DEER VIEW DR FREDERICKSBURG TX 78624
47	JOSE R DOMINGUEZ AND MARIA Y SANCHEZ 28 ALEXANDER RD FREDERICKSBURG TX 78624	57	EDGAR ALBITER 629 DEER VIEW DR FREDERICKSBURG TX 78624
48	DANIEL AND ALMA CASTANEDA 17 ALEXANDER RD FREDERICKSBURG TX 78624	58	FRANTI AGUILAR 3512 W US HWY 290 FREDERICKSBURG TX 78624
49	JOAN L VANKLAVEREN 17 ALEXANDER RD FREDERICKSBURG TX 78624	59	ROJELIO BARCENAS 5032 DEER VIEW DR FREDERICKSBURG TX 78624
50	CIRIO VIVEROS 56 ALEXANDER RD FREDERICKSBURG TX 78624	60	CRESENCIANO AND MARIA GALINDO 505 DEER VIEW DR FREDERICKSBURG TX 78624

PROPERTY OWNERS AND MINERAL RIGHTS OWNERS LIST (Continued)



61	MAYOLO ALBITER 614 DEER VIEW DR FREDERICKSBURG TX 78624	71	AVALINO PEREZ 606 DEER VIEW DR FREDERICKSBURG TX 78624
62	ELEUTERIO SOSA JR AND ADRIANA DE SOSA 509 DEER VIEW DR FREDERICKSBURG TX 78624	72	BERTHA DUARTE PO BOX 1546 FREDERICKSBURG TX 78624
63	JERONIMO A ARIAS 620 DAWN LN FREDERICKSBURG TX 78624	73	FERNANDO HERNANDEZ 610 DEER VIEW DR FREDERICKSBURG TX 78624
64	CONTRERAS CIRO MARTINEZ C/O ANASTACIA MARTINEZ 162 JEJANO LN FREDERICKSBURG TX 78624	74	TOMAS ALBITER JARAMILLO JR BEATRIZ ZAMORA DE ALBITER 607 DEER VIEW DR FREDERICKSBURG TX 78624
65	JESUS AND MARIA LINDO 515 DEER VIEW DR FREDERICKSBURG TX 78624	75	TOMAS ALBITER ET AL JARAMILLO 607 DEER VIEW DR FREDERICKSBURG TX 78624
66	JUSTIN GERHARD C/O PAT NEHR 29 COUNTY ROAD 416 ROCHELLE TX 76872	76	ANTONIO R AND GRACIELA NERI 620 DEER VIEW DR FREDERICKSBURG TX 78624
67	JAVIER RIVERA 508 W COLLEGE FREDERICKSBURG TX 78624	77	JAVIER S HOLGUIN 622 DEER VIEW DR FREDERICKSBURG TX 78624
68	JESSIE AND MARIA CASTILLO 518 DEER VIEW DR FREDERICKSBURG TX 78624	78	RONALD D AND SYLVIA M CONASTER 626 DEER VIEW DR FREDERICKSBURG TX 78624
69	JAMES NEUTZE 230 GOLD SCHAEFER RD FREDERICKSBURG TX 78624	79	ROBERTO RUBIO 1128 FAWN RD FREDERICKSBURG TX 78624
70	FRANCISCO R VILLAGRANA 604 DEER VIEW DR FREDERICKSBURG TX 78624	80	JOSE D AND YAZMIN RAMIREZ 826 EBERLE LN FREDERICKSBURG TX 78624

PROPERTY OWNERS AND MINERAL RIGHTS OWNERS LIST (Continued)

81	JUAN RAMIREZ C/O MARIA ALBINA RAMIREZ 1127 FAWN DR FREDERICKSBURG TX 78624	91	RUFUS H AND IVA D MORRIS C/O AIDE AND RAFAEL ZARAZUA 202 BEVERLY DR FREDERICKSBURG TX 78624
82	ANDREA NERI C/O MARIA ALBINA RAMIREZ 1127 FAWN DR FREDERICKSBURG TX 78624	92	J JESUS AND MARIA O PRECIADO 597 HOLLMIG LN FREDERICKSBURG TX 78624
83	SILVERTRE CASTRUITA PO BOX 202 FREDERICKSBURG TX 78624	93	ANTONIO AND BEATRIZ RODRIGUEZ 668 EBERLE LN FREDERICKSBURG TX 78624
84	SILVESTRE CASTRUITA AND EDITH ZAMUDIO PO BOX 202 FREDERICKSBURG TX 78624	94	PAUL GARZA C/O ANTONION RODRIGUEZ 668 EBERLE LN FREDERICKSBURG TX 78624
85	VICKY AND PAUL HARTCRAFT III 752 EBERLE LN FREDERICKSBURG TX 78624	95	ANTONIO RODRIGUEZ 668 EBERLE LN FREDERICKSBURG TX 78624
86	HEATH W AND LISA PETSCH 519 DEER HOLLOW FREDERICKSBURG TX 78624	96	JOSEPH MICHAEL FLEURY 735 EBERLE LN FREDERICKSBURG TX 78624
87	RUBEN AGUILAR 3512 W US HWY 290 FREDERICKSBURG TX 78624	97	DAVANNAH BRICKNER PO BOX 3161 FREDERICKSBURG TX 78624
88	RUBIN AND SILBIA AGUILAR C/O RUBEN AGUILAR JR 3512 W US HWY 290 FREDERICKSBURG TX 78624	98	RUDY R H AHRENS 487 EBERLE LN FREDERICKSBURG TX 78624
89	RAFAEL ZARAZUA AND AIDE 202 BEVERLY DR FREDERICKSBURG TX 78624	99	ROMAN MAURER LIFE ESTATE D/O LINDA COTTLE ET AL C/O MATT EVERS 16414 PELICAN BEACH LN HOUSTON TX 77044
90	AIDE AGUILAR AND RAFAEL ZARAZUA 202 BEVERLY DR FREDERICKSBURG TX 78624	100	ALTON MARVIN DEIKE LIFE ESTATE D/O DENNY DEIKE AND DENISE DEIKE 305 EBERLE LN FREDERICKSBURG TX 78624

PROPERTY OWNERS AND MINERAL RIGHTS OWNERS LIST (Continued)

101	ALTON IMMEL PO BOX 191 FREDERICKSBURG TX 78624	111	WINFRED E AND MARTHA Y VICKERS 438 GOEHMANN LN FREDERICKSBURG TX 78624
102	DORMAN R AND VICKI SCHMIDT PO BOX 61 FREDERICKSBURG TX 78624		
103	SHIRLEY ANN TIPTON 1669 RANCH RD 1631 FREDERICKSBURG TX 78624		
104	VICKI J SCHMIDT 1688 RANDH RD 1631 FREDERICKSBURG TX 78624		
105	GABLE S CORPORATION PO BOX 4515 AUSTIN TX 78765		
106	CLINGINGSMITH FARMS AND ORCHARD C/O E W HALLFORD 357 HALLFORD LN FREDERICKSBURG TX 78624		
107	ISRAEL HERNANDEZ AND ORALIA R REZA 394 FALCON LN FREDERICKSBURG TX 78624		
108	WILLIAM M AND SALLY CLARK 207 W TRAVIS FREDERICKSBURG TX 78624		
109	BARONS CREEKSIDE LTD C/O DANIEL MEYER/JAN HAHNE BOOKKEEPING TAX SERVICE 80 NEFFENDORF TRL FREDERICKSBURG TX 78624		
110	MELVIN H AND MATHILDA ITZ 1504 N MILAM ST FREDERICKSBURG TX 78624		

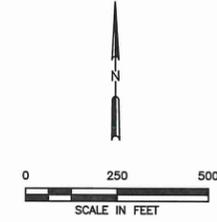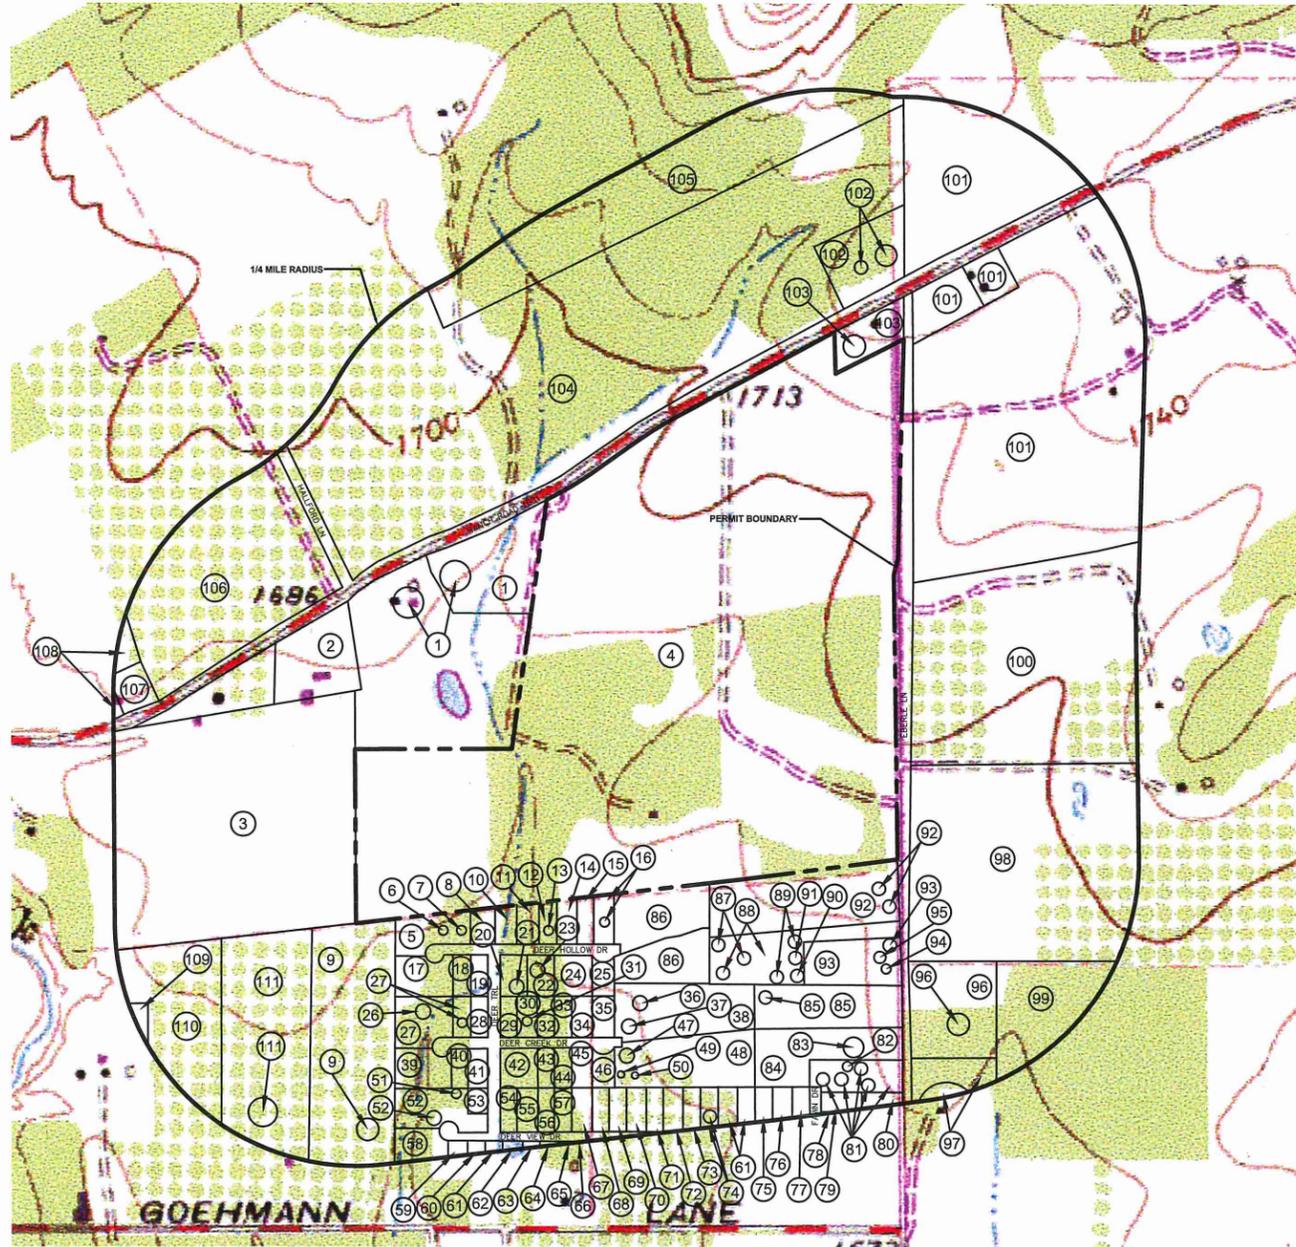

- LEGEND**
- PERMIT BOUNDARY
 - 1/4 MILE RADIUS FROM LANDFILL BOUNDARY
- ROAD CLASSIFICATION**
- Heavy-duty: [thick red line]
 - Light-duty: [thin red line]
 - Medium-duty: [dashed red line]
 - Unimproved dirt: [dotted red line]
- Interstate Route
 U.S. Route
 State Route

NOTES:

1. ① REFERS TO LANDOWNERS ON LANDOWNER LIST.
2. PROPERTY OWNERS WITHIN 1/4 MILE OF THE LANDFILL PERMIT BOUNDARY IDENTIFIED.
3. PROPERTY OWNERS LIST OBTAINED FROM GILLESPIE COUNTY APPRAISAL DISTRICT RECORDS IN DECEMBER 2016.
4. SEE ATTACHED LIST FOR LAND OWNER INFORMATION.



[Handwritten Signature]
01-30-2017

<input type="checkbox"/> DRAFT <input checked="" type="checkbox"/> FOR PERMITTING PURPOSES ONLY <input type="checkbox"/> ISSUED FOR CONSTRUCTION	PREPARED FOR CITY OF FREDRICKSBURG	LFGMP PERMIT MODIFICATION 1/4 MILE RADIUS ADJACENT LANDOWNERS MAP
DATE: 01/2017 FILE: 0620-001-14 CAD: C-1-ADJACENT LAND OWNERS.DWG	DRAWN BY: JRP DESIGN BY: AKE REVIEW BY: NT	CITY OF FREDRICKSBURG LANDFILL GILLESPIE COUNTY, TX
Weaver Consultants Group		WWW.WCGRP.COM FIGURE D-1